


General notes:  
 All materials and construction methods to comply with the  
 approved building regulations and standards of the relevant  
 local authority. All dimensions to be verified on site and no  
 responsibility is accepted for any errors or omissions that  
 must immediately be pointed out to the architect for  
 correction. All work to be done by registered persons to date (1/2/2010)  
 drawing scheme only. To be reissued & executed by  
 COPYRIGHT ART. 21 (198/1978)

Client:	Date:	Engineer:	Date:
Architect:	Date:	Other:	Date:


Project  
 Proposed new Development for  
 Gro Properties property  
 Developers situated on Stand  
 3285 Irene Extensions 72

Description  
 Tenant drawings

Drawing No	0841-200 T	Revision	9
Date	08 Jun 2010	Drawn	JH
		Checked	AS
		Scale	1:100
		0841 - 200 rev 9 (Building by tenant layout.dwg)	

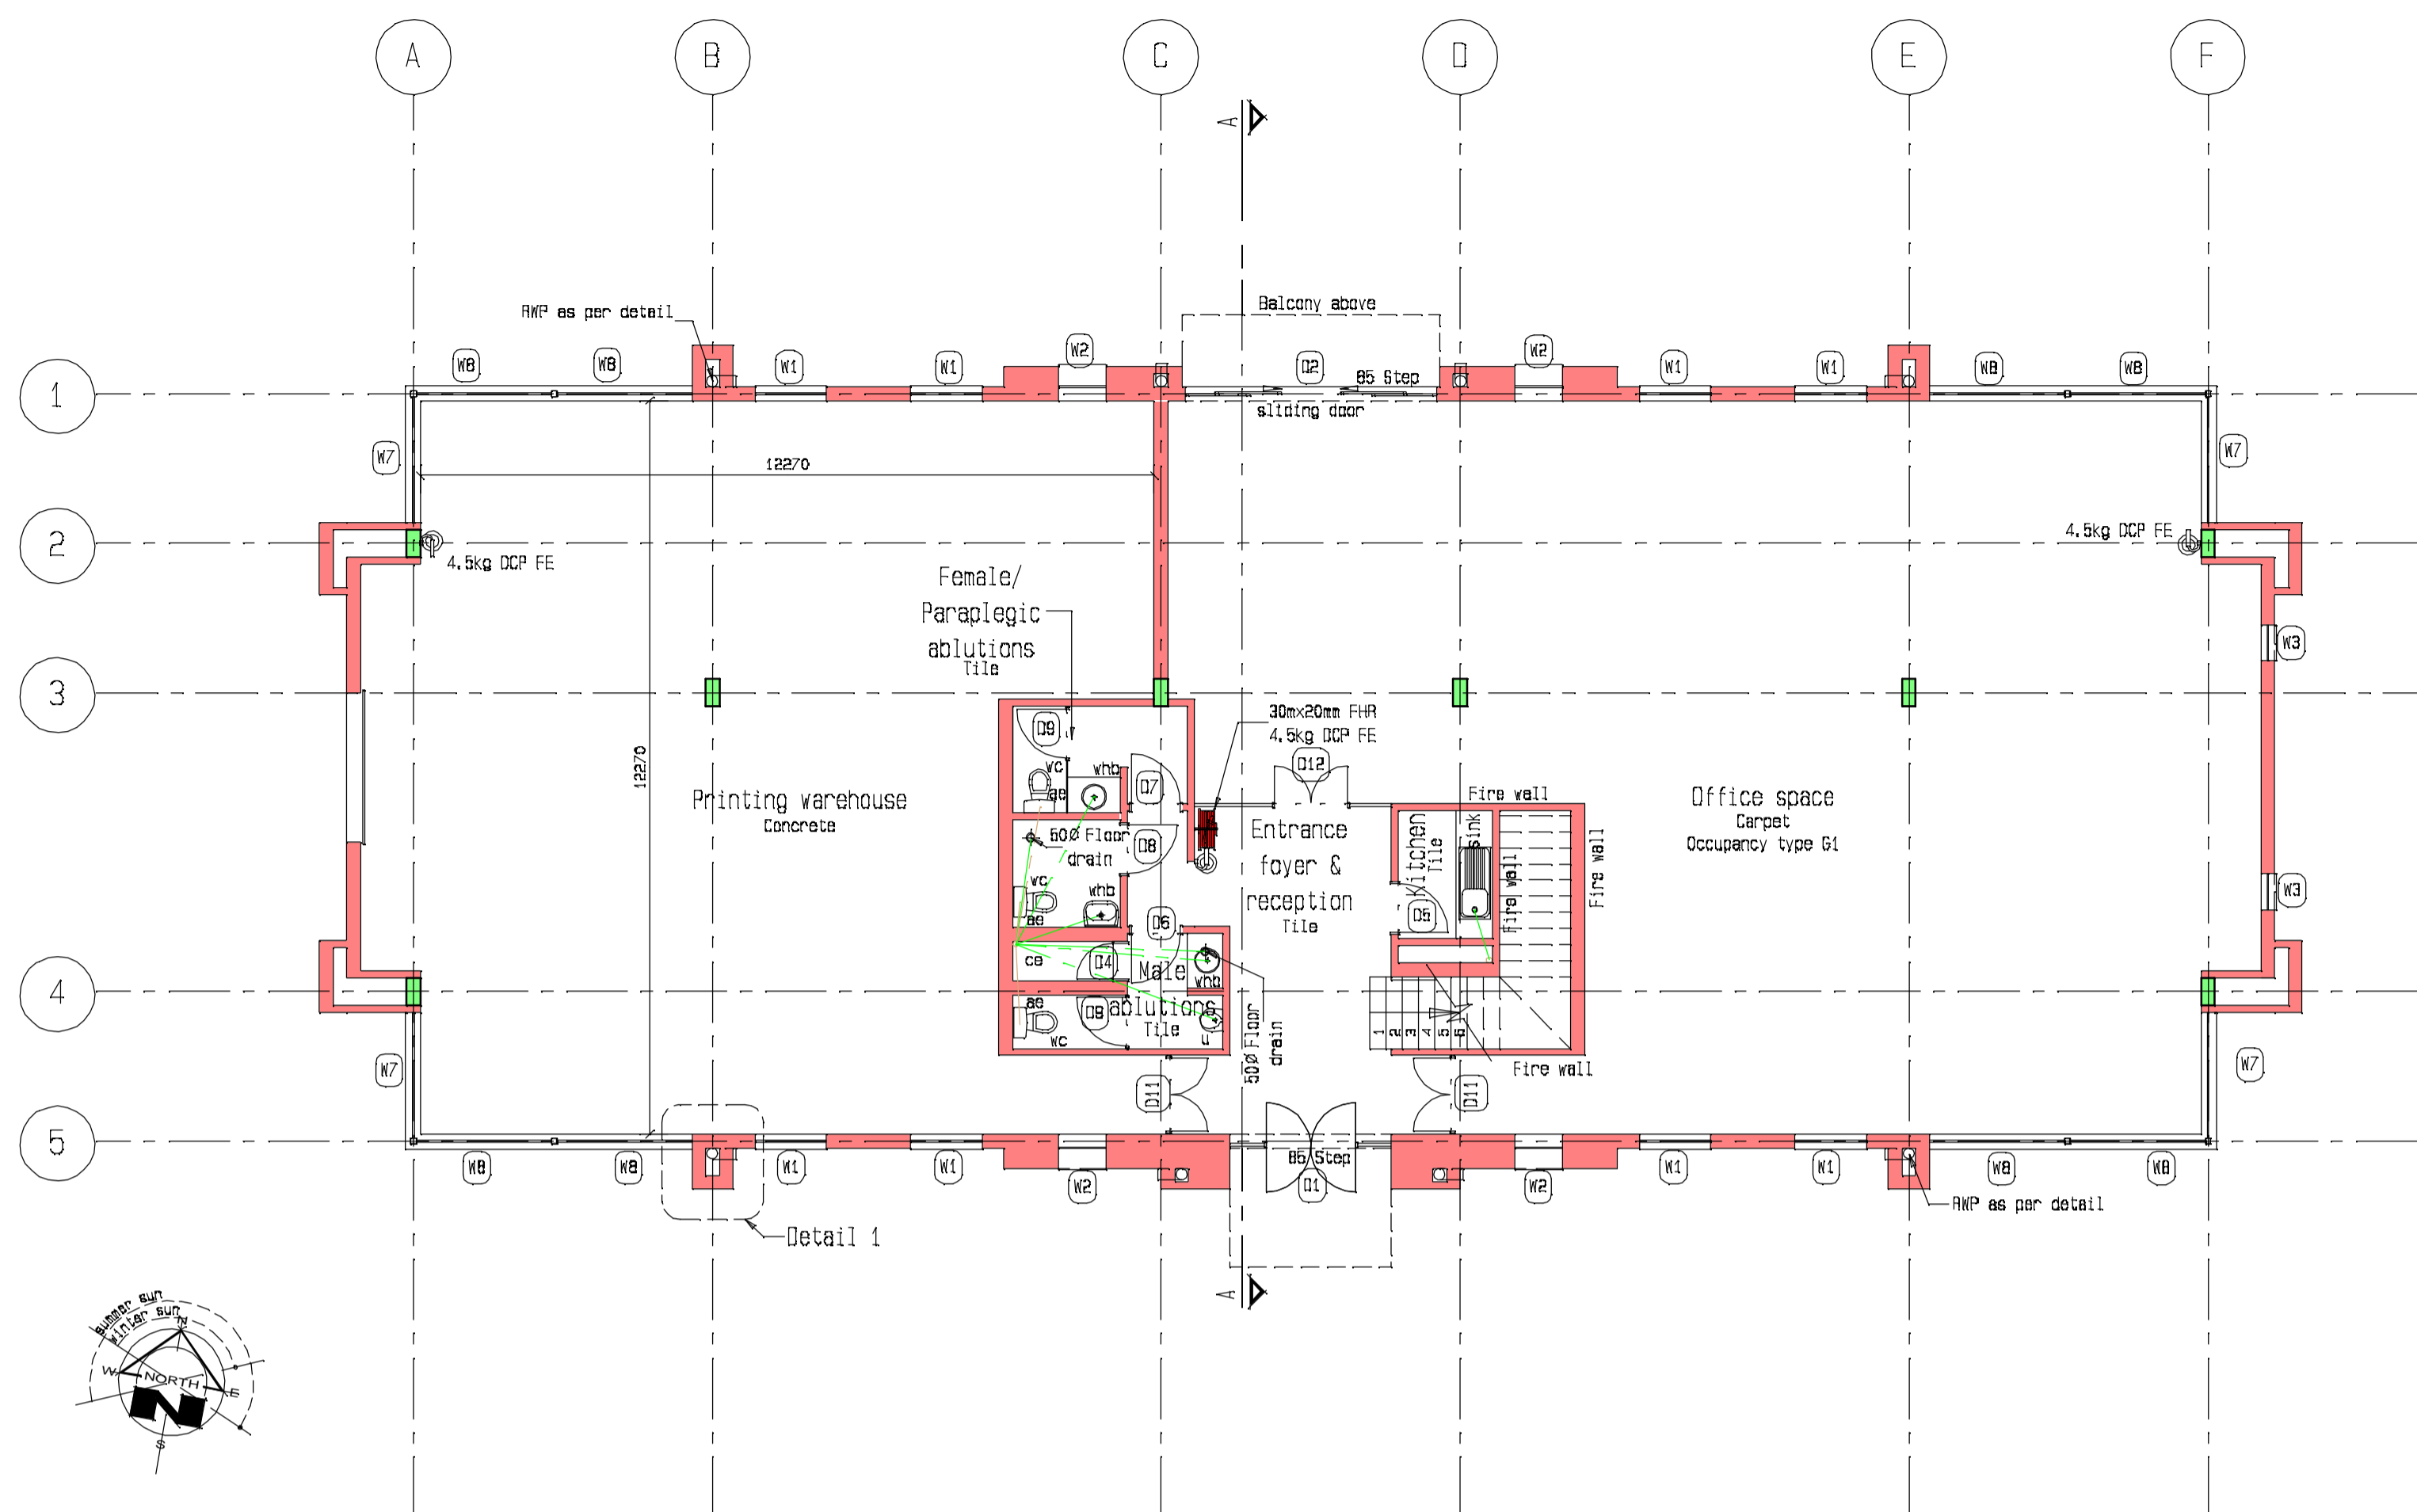

Ground floor plan  
 Scale 1:100

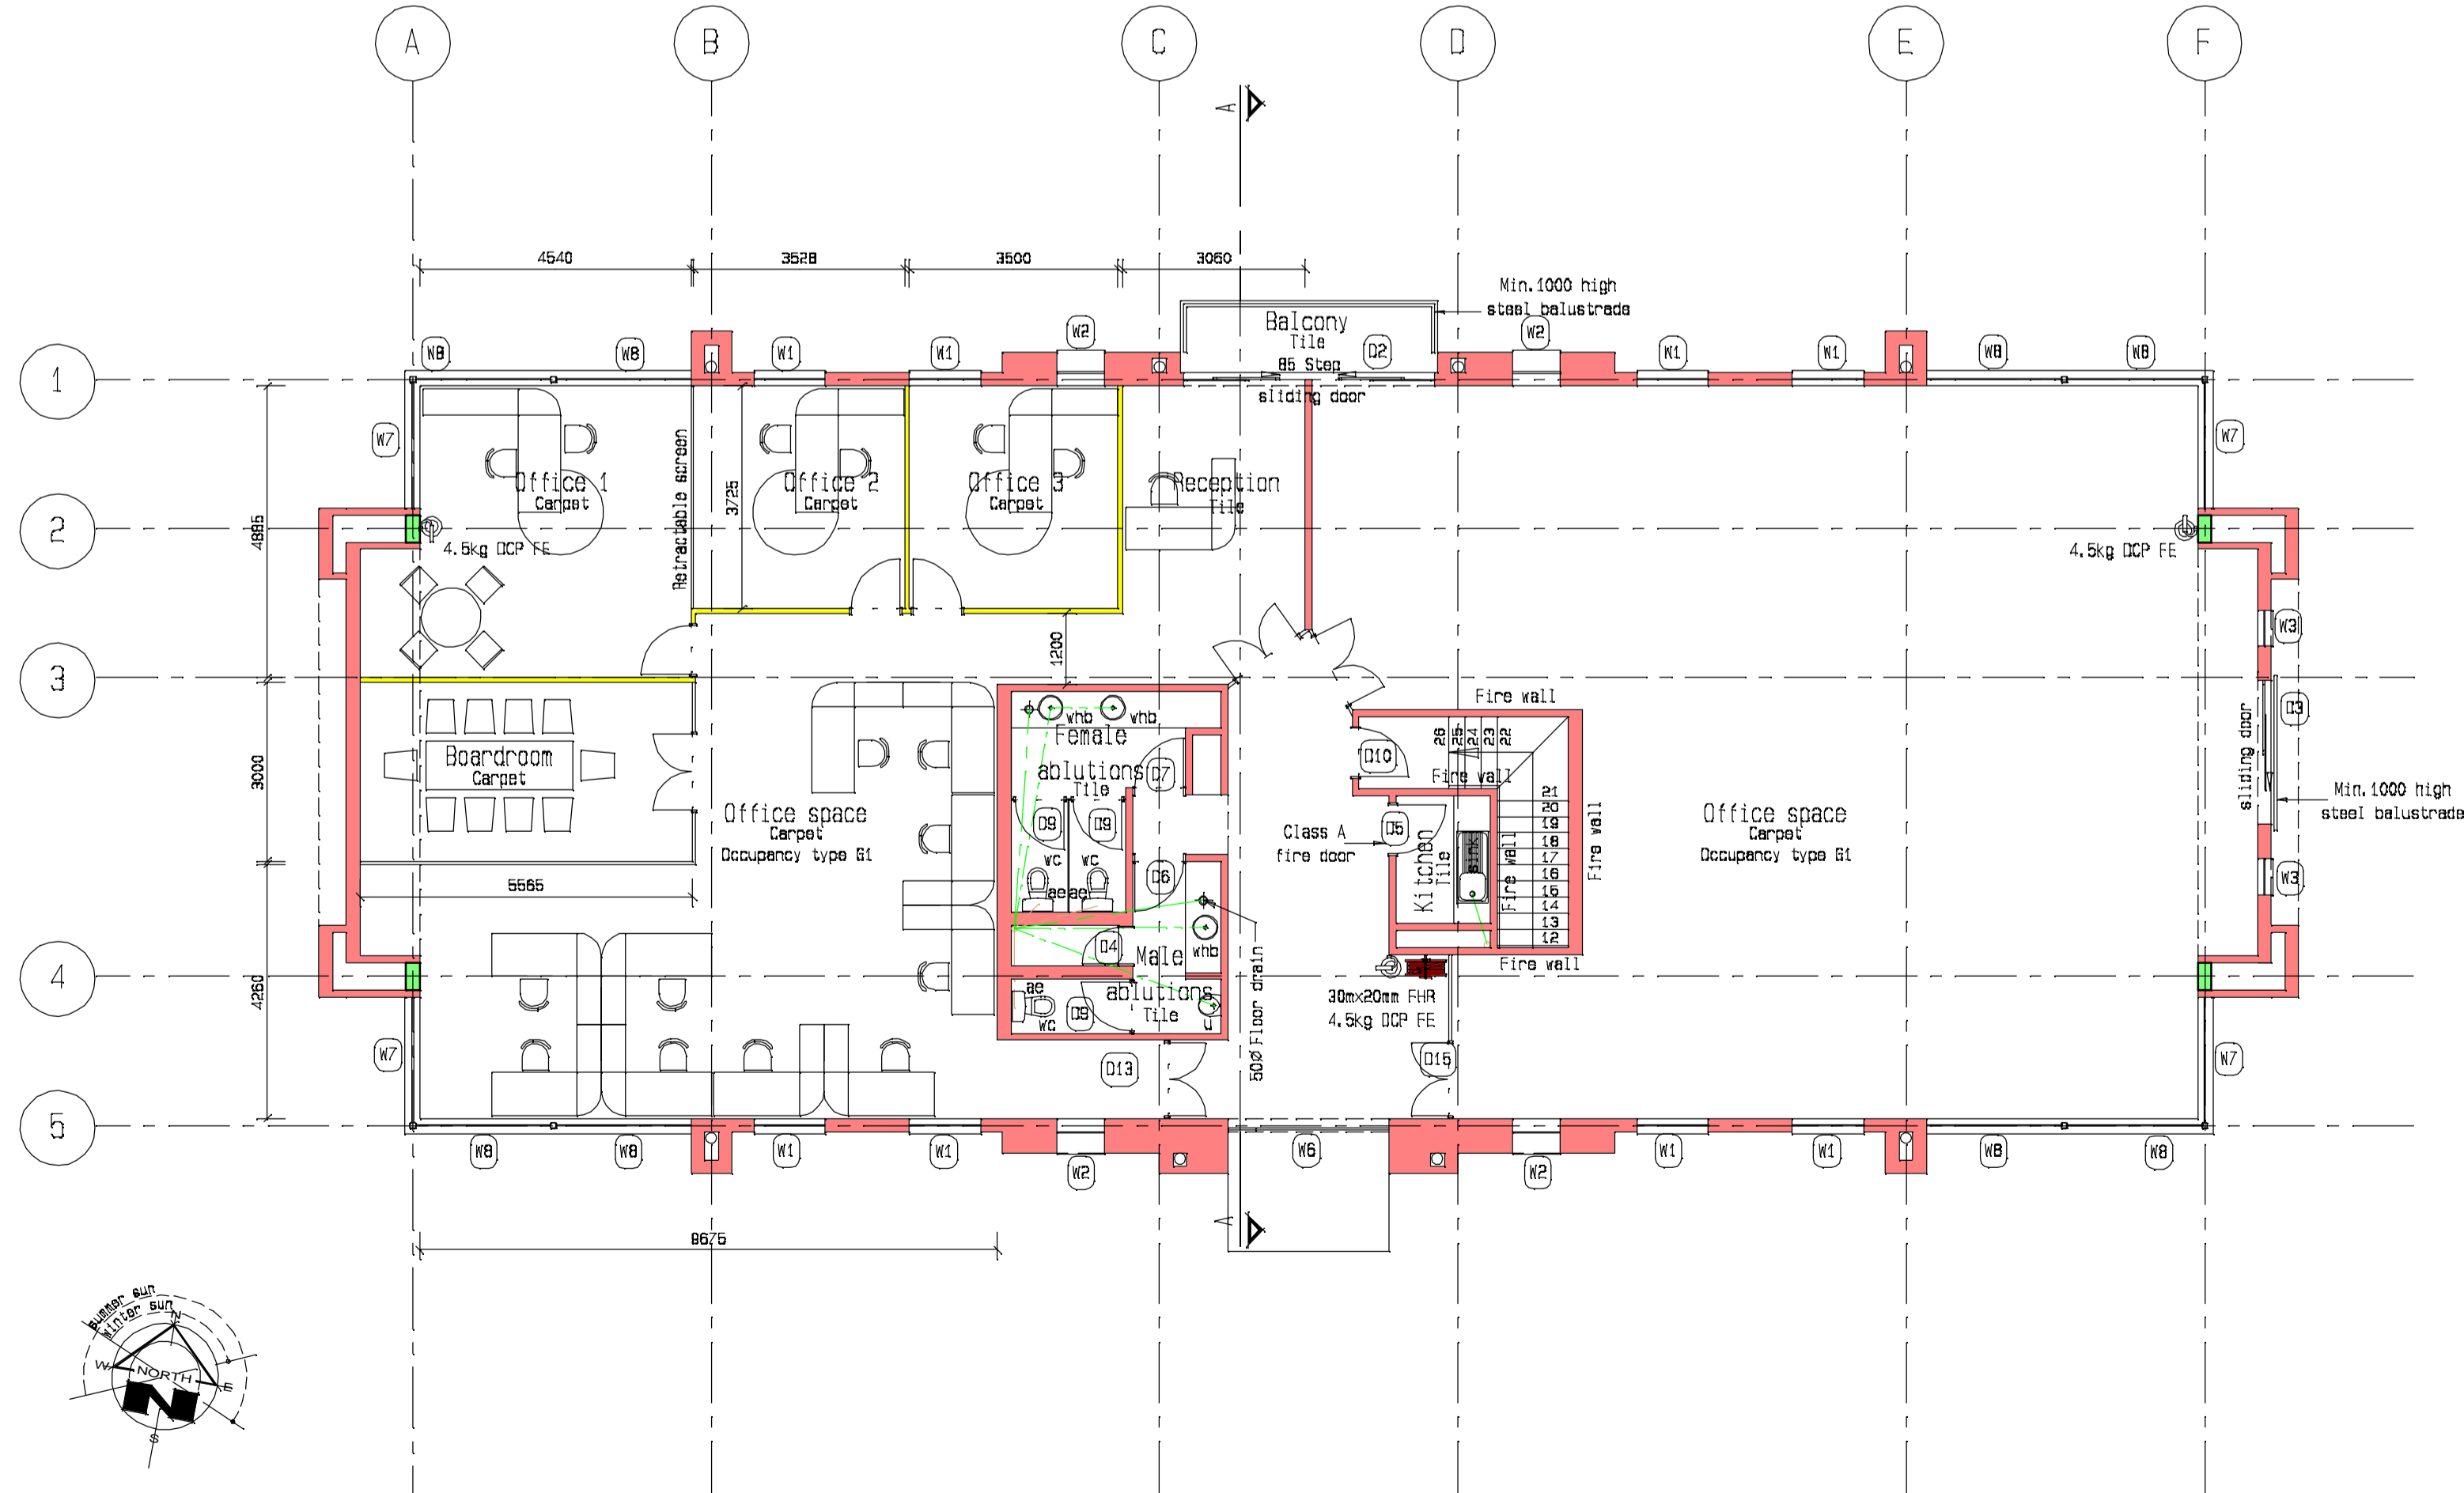

First floor plan  
 Scale 1:100