



General notes:  
 All materials and construction methods to comply with the fully aware of the contents of this drawing, that it is not to be used for any other purpose without the written consent of the architect. The architect is not responsible for any errors or omissions in the drawing and shall not be held liable for any damage or loss of any kind resulting from the use of the drawing. The architect's liability is limited to the professional services rendered by him/her. COPYRIGHT ART. 21(1)(98/1978)

I have, the undersigned, hereby confirm that I am fully aware of the contents of this drawing, that it is not to be used for any other purpose without the written consent of the architect. The architect is not responsible for any errors or omissions in the drawing and shall not be held liable for any damage or loss of any kind resulting from the use of the drawing. The architect's liability is limited to the professional services rendered by him/her. COPYRIGHT ART. 21(1)(98/1978)

Project:  
 New proposed office  
 development for  
 GRO PROPERTIES (PTY) Ltd  
 on stands 3317 Irene ext.72

Description:  
 ground floor plan

Drawing No:  
**1236-101**  
 Date:  
 October 2013  
 Drawn:  
 JH  
 Checked:  
 AS  
 Scale:  
 1:100  
 Revision:  
 3

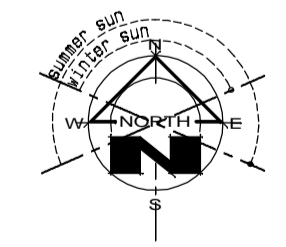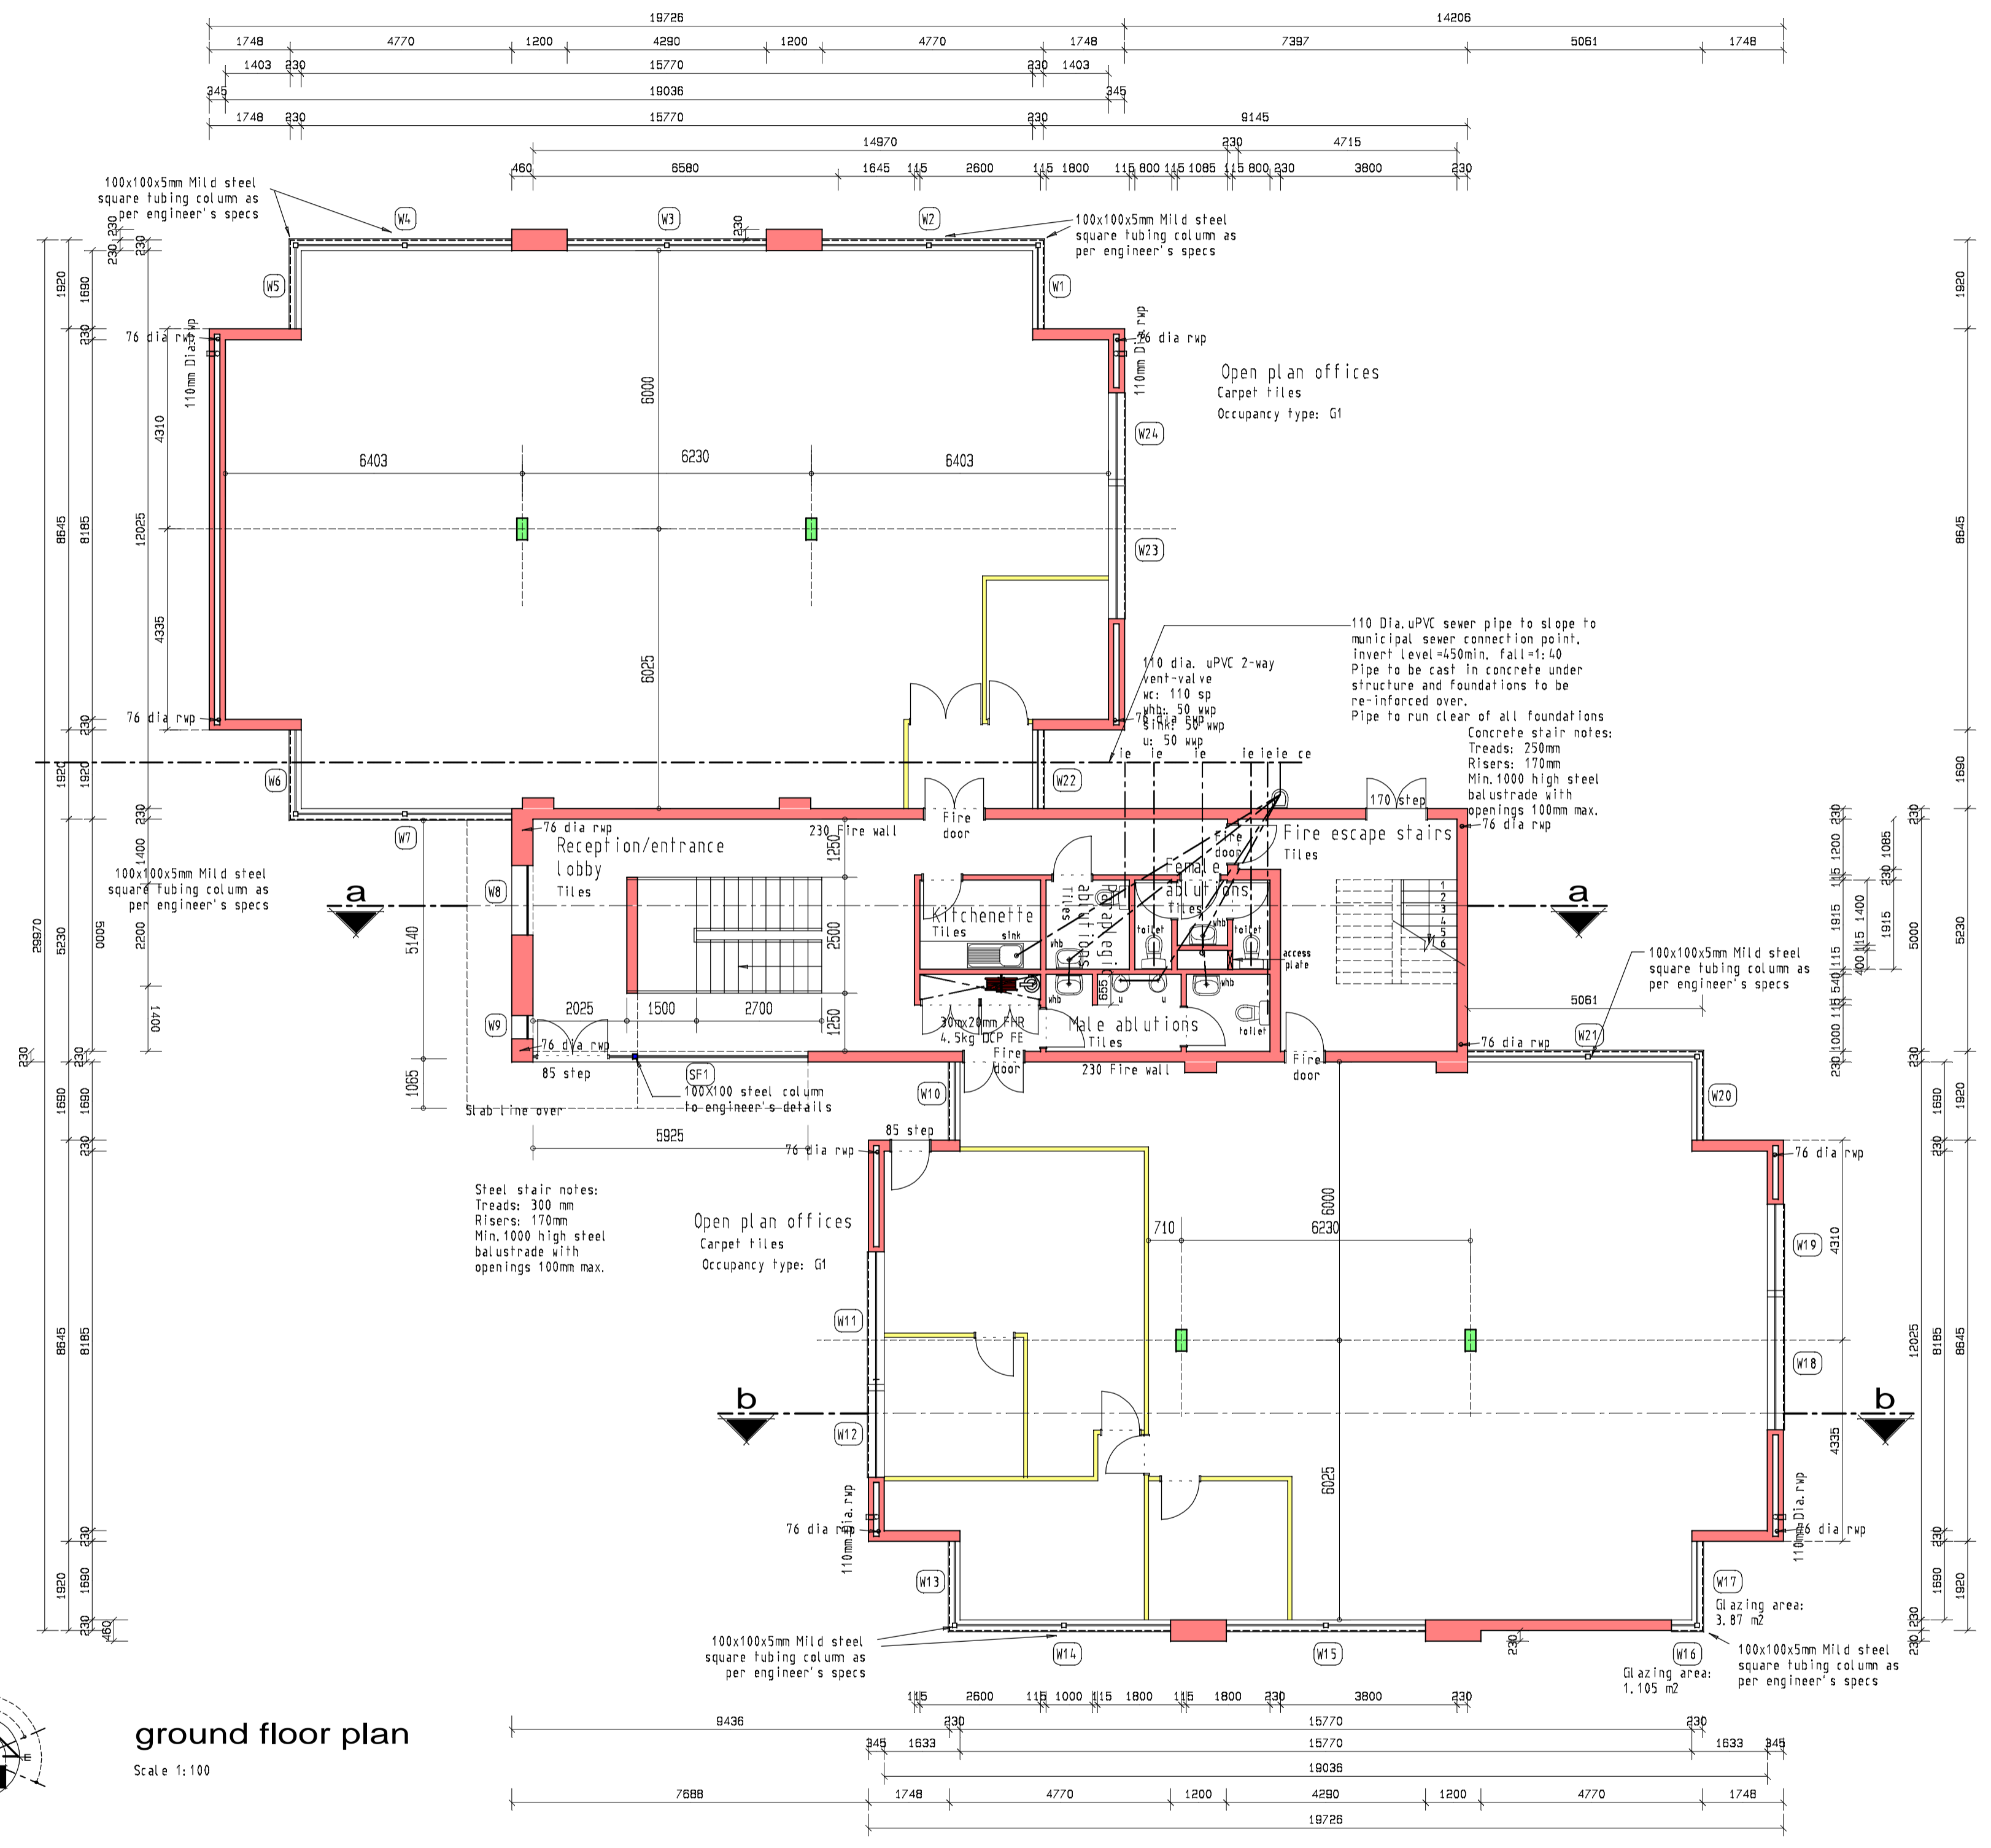

**ground floor plan**  
 Scale 1:100